
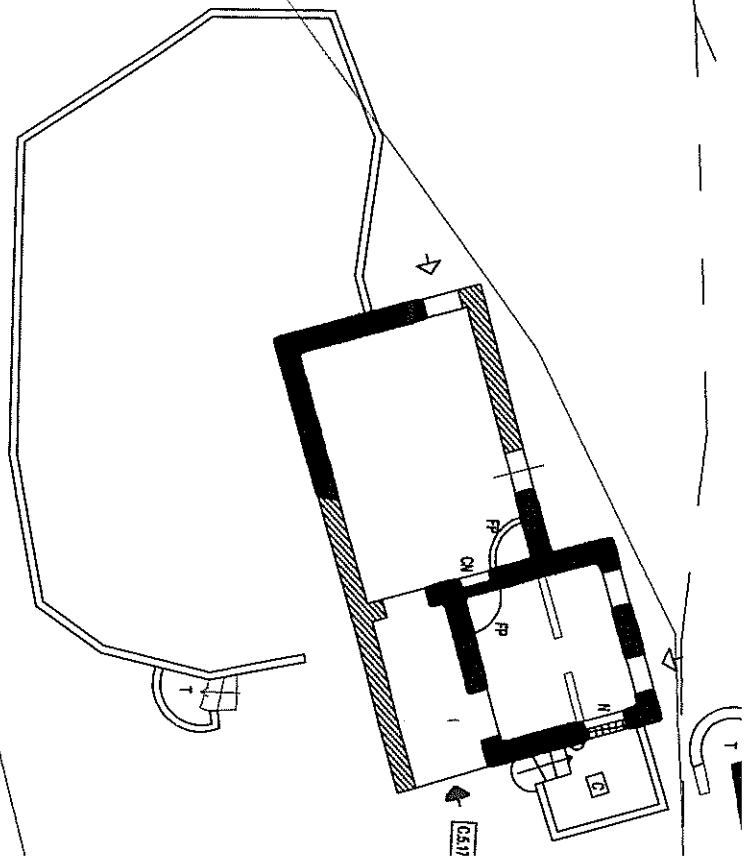
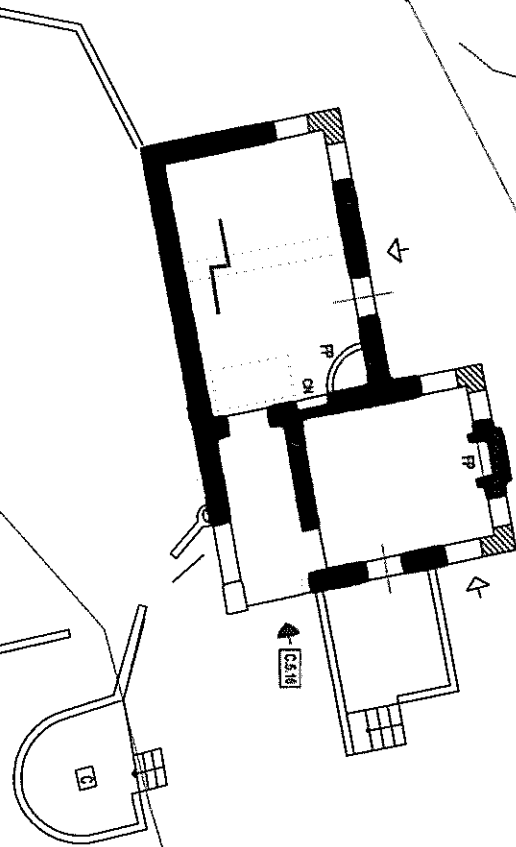
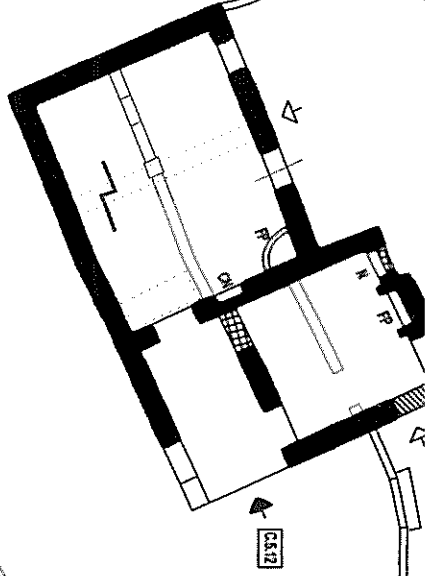
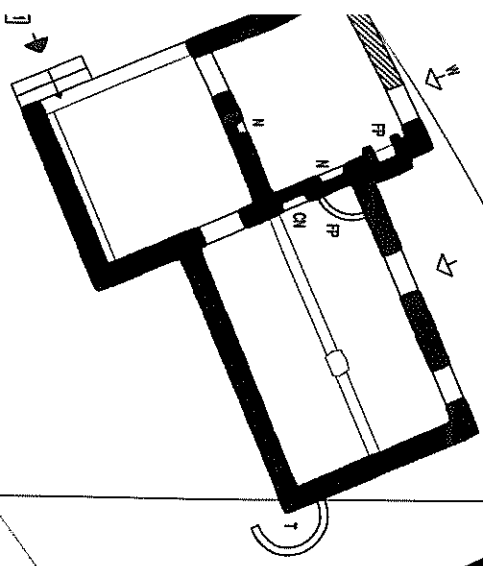
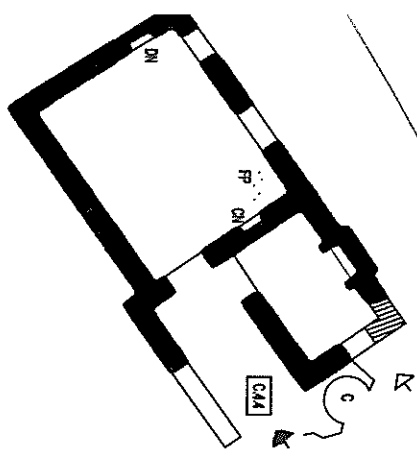


C.5 C.6

B.5 B.6

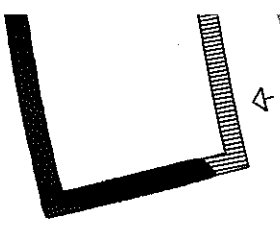


C.4 C.5


B.4 B.5







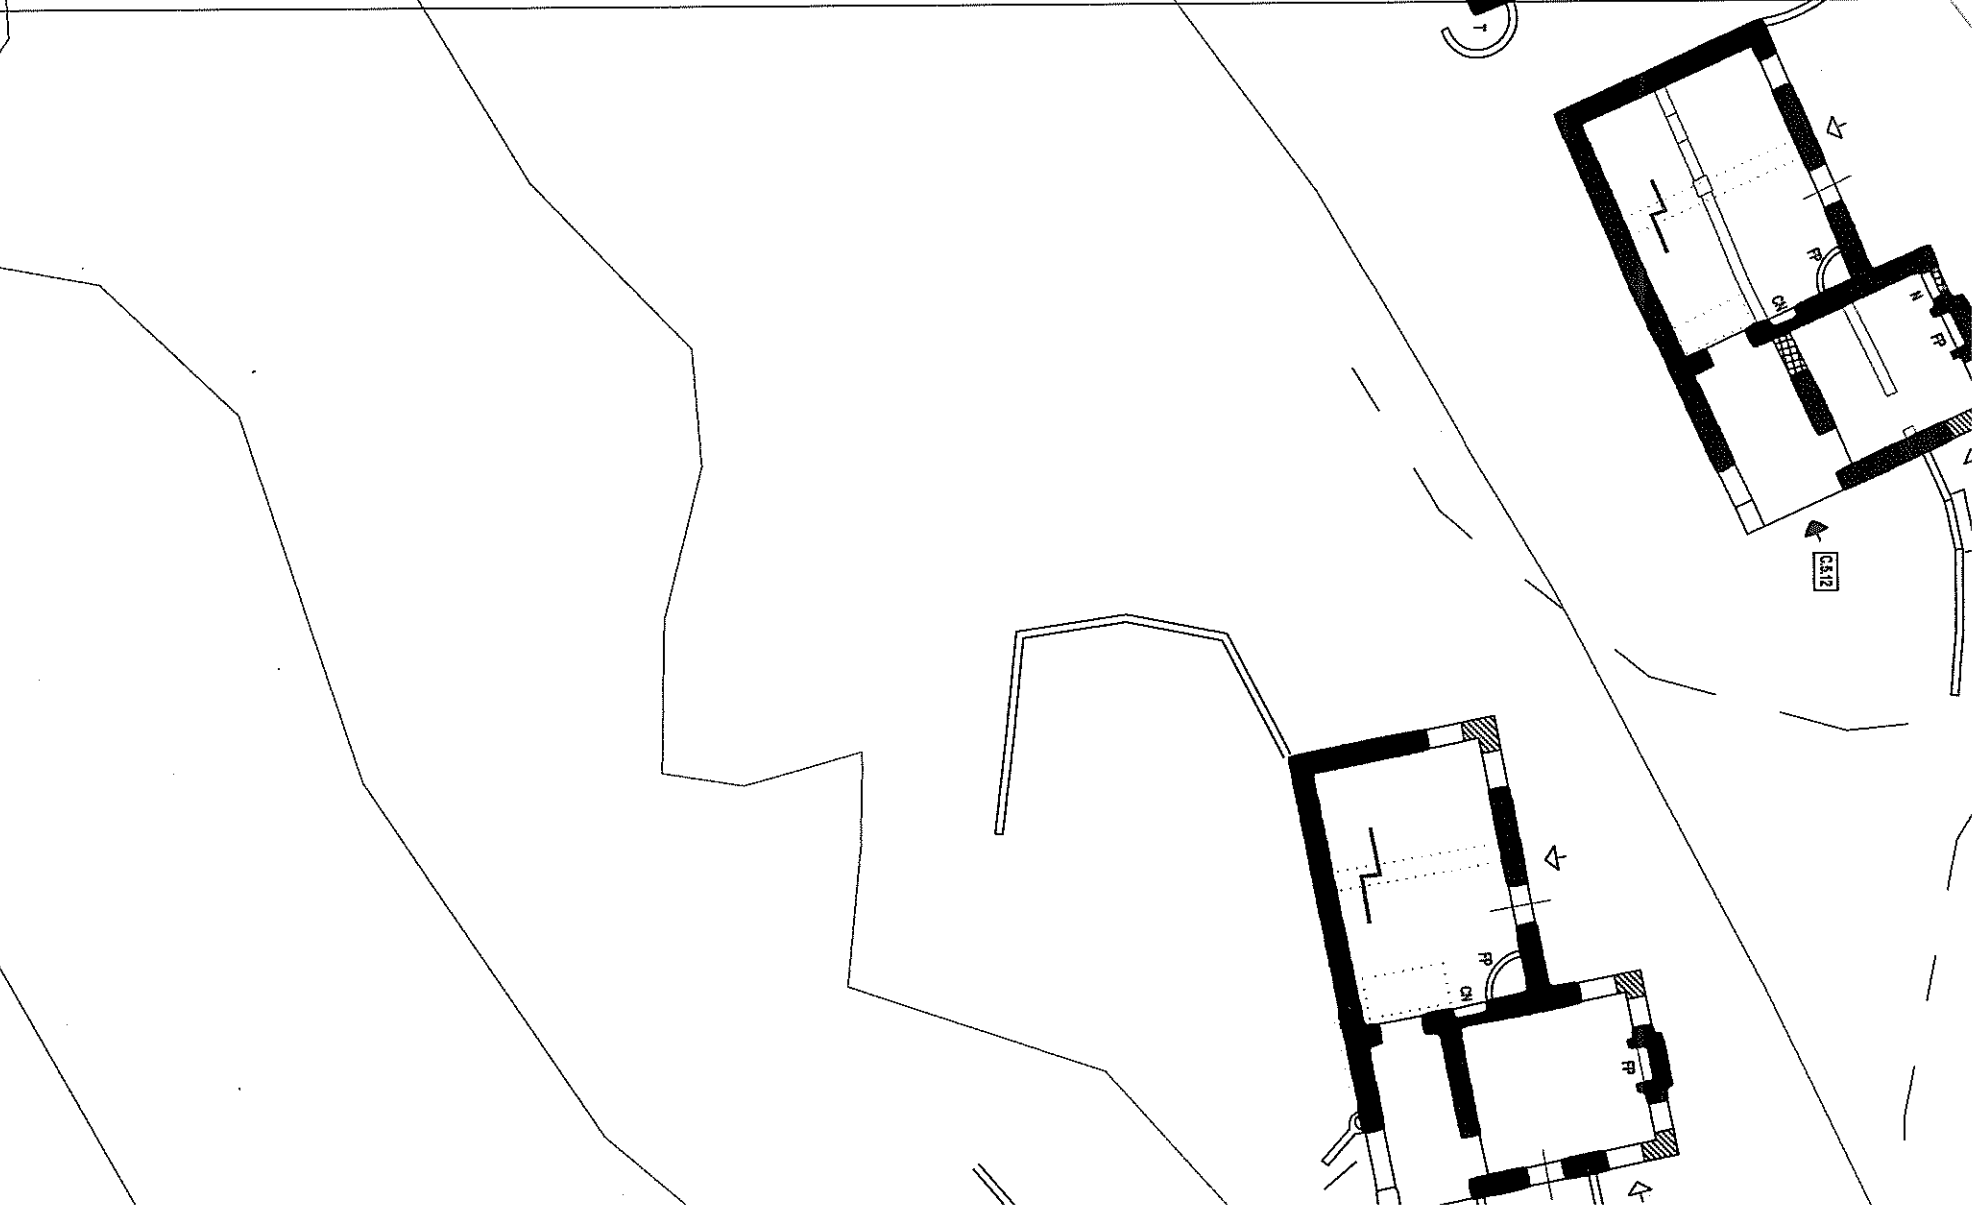

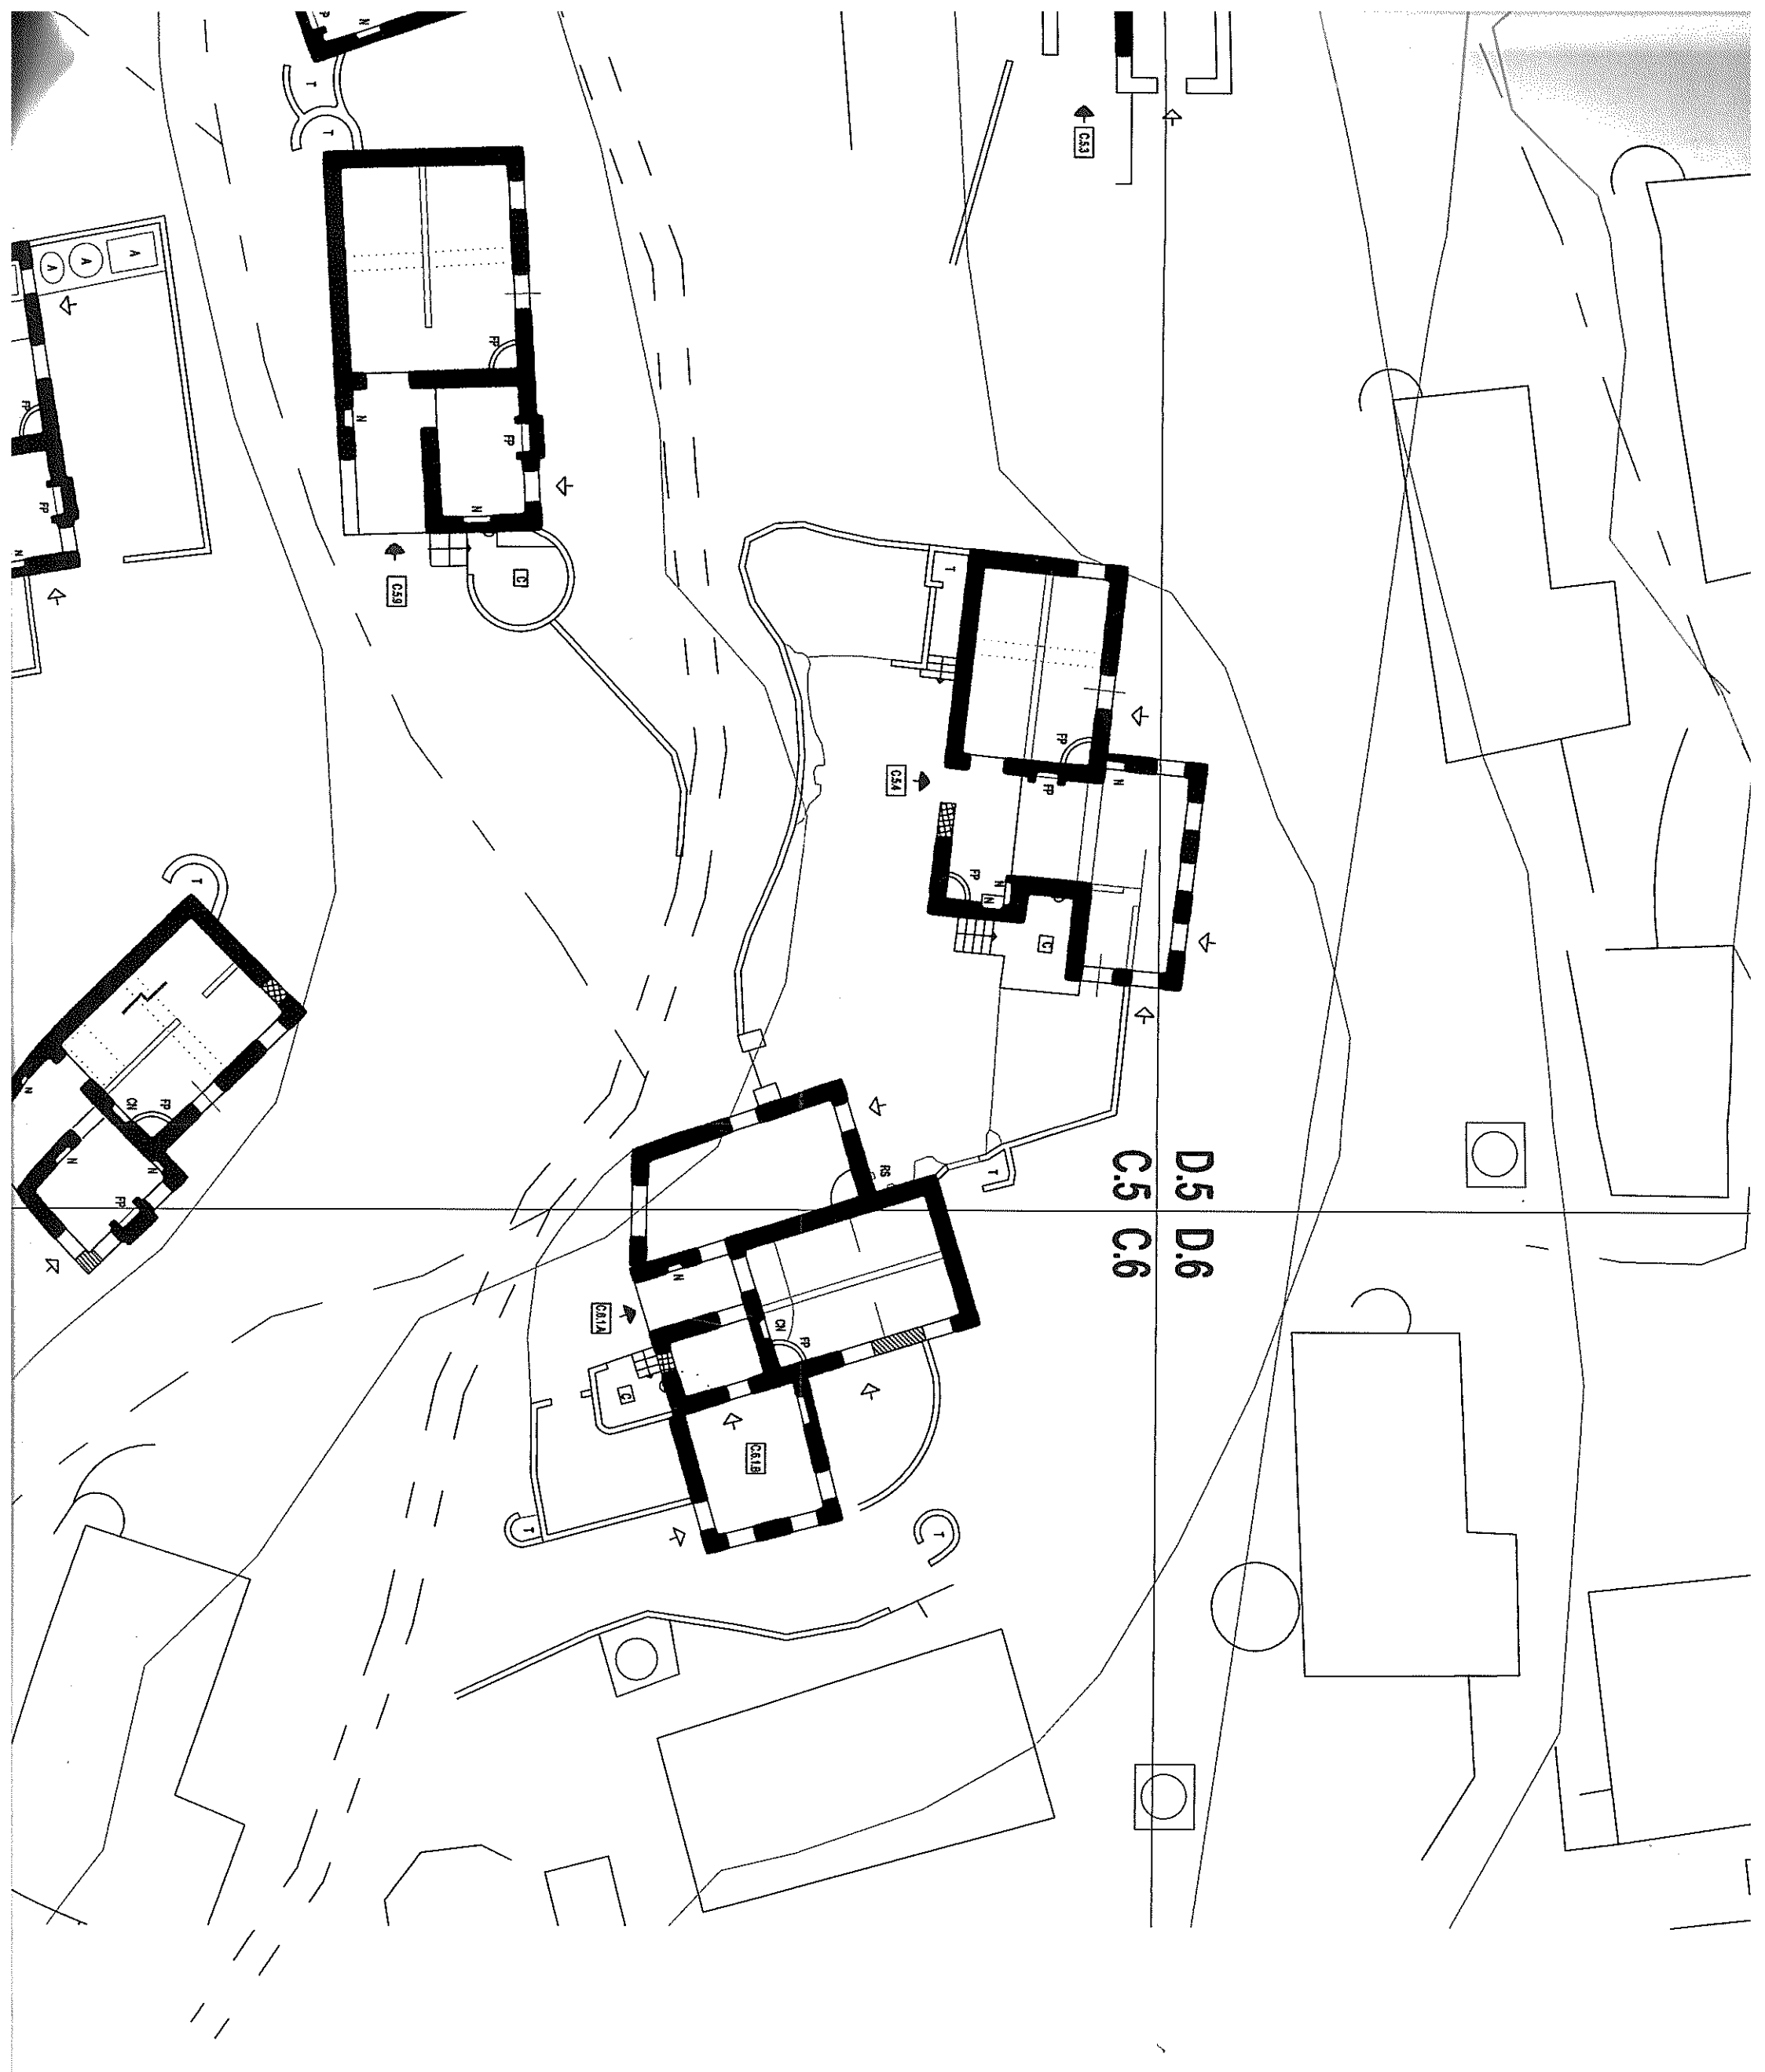






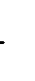







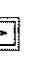





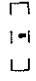
C.4
B.4




C.4
B.4






-  MAIN STREET AXIS
-  SECONDARY STREET AXIS
-  GARDEN WALL
-  TOILET
-  CISTERN
-  OVEN
-  BUILDING CODE
-  GROUND FLOOR WALL
-  BASEMENT FLOOR WALL (UP TO GROUND FLOOR LEVEL)
-  DEMOLISHED WALL
-  FILLED OPENING
-  DOOR AT BASEMENT FLOOR
-  ENTRANCE TO GROUND FLOOR
-  WINDOW AT BASEMENT FLOOR
-  FILLED WINDOW AT BASEMENT FLOOR
-  FILLED DOOR AT BASEMENT FLOOR
-  DOOR-LIKE WINDOW
-  WALL TYPE FIRE-PLACE
-  CORNER TYPE FIRE-PLACE WITH BASEMENT SUPPORT
-  CORNER TYPE FIRE-PLACE WITH CONSOLE SUPPORT
-  CORNER TYPE FIRE-PLACE UNFINISHED
-  NICHE (PLASTERED)
-  NICHE (TRACE OF WOODEN COVERINGS)
-  NICHE (WITH DRAINAGE)
-  "ALAP" (LEATHER PROCESSING UNIT AT BASEMENT FLOOR)
-  TRACE OF PARTITION WARDROBE
-  TRACE OF LEVEL DIFFERENCE ON GROUND FLOOR
-  TRACE OF "PABUCLUK"
-  ROOF STEPS
-  TRACE OF BALCONY

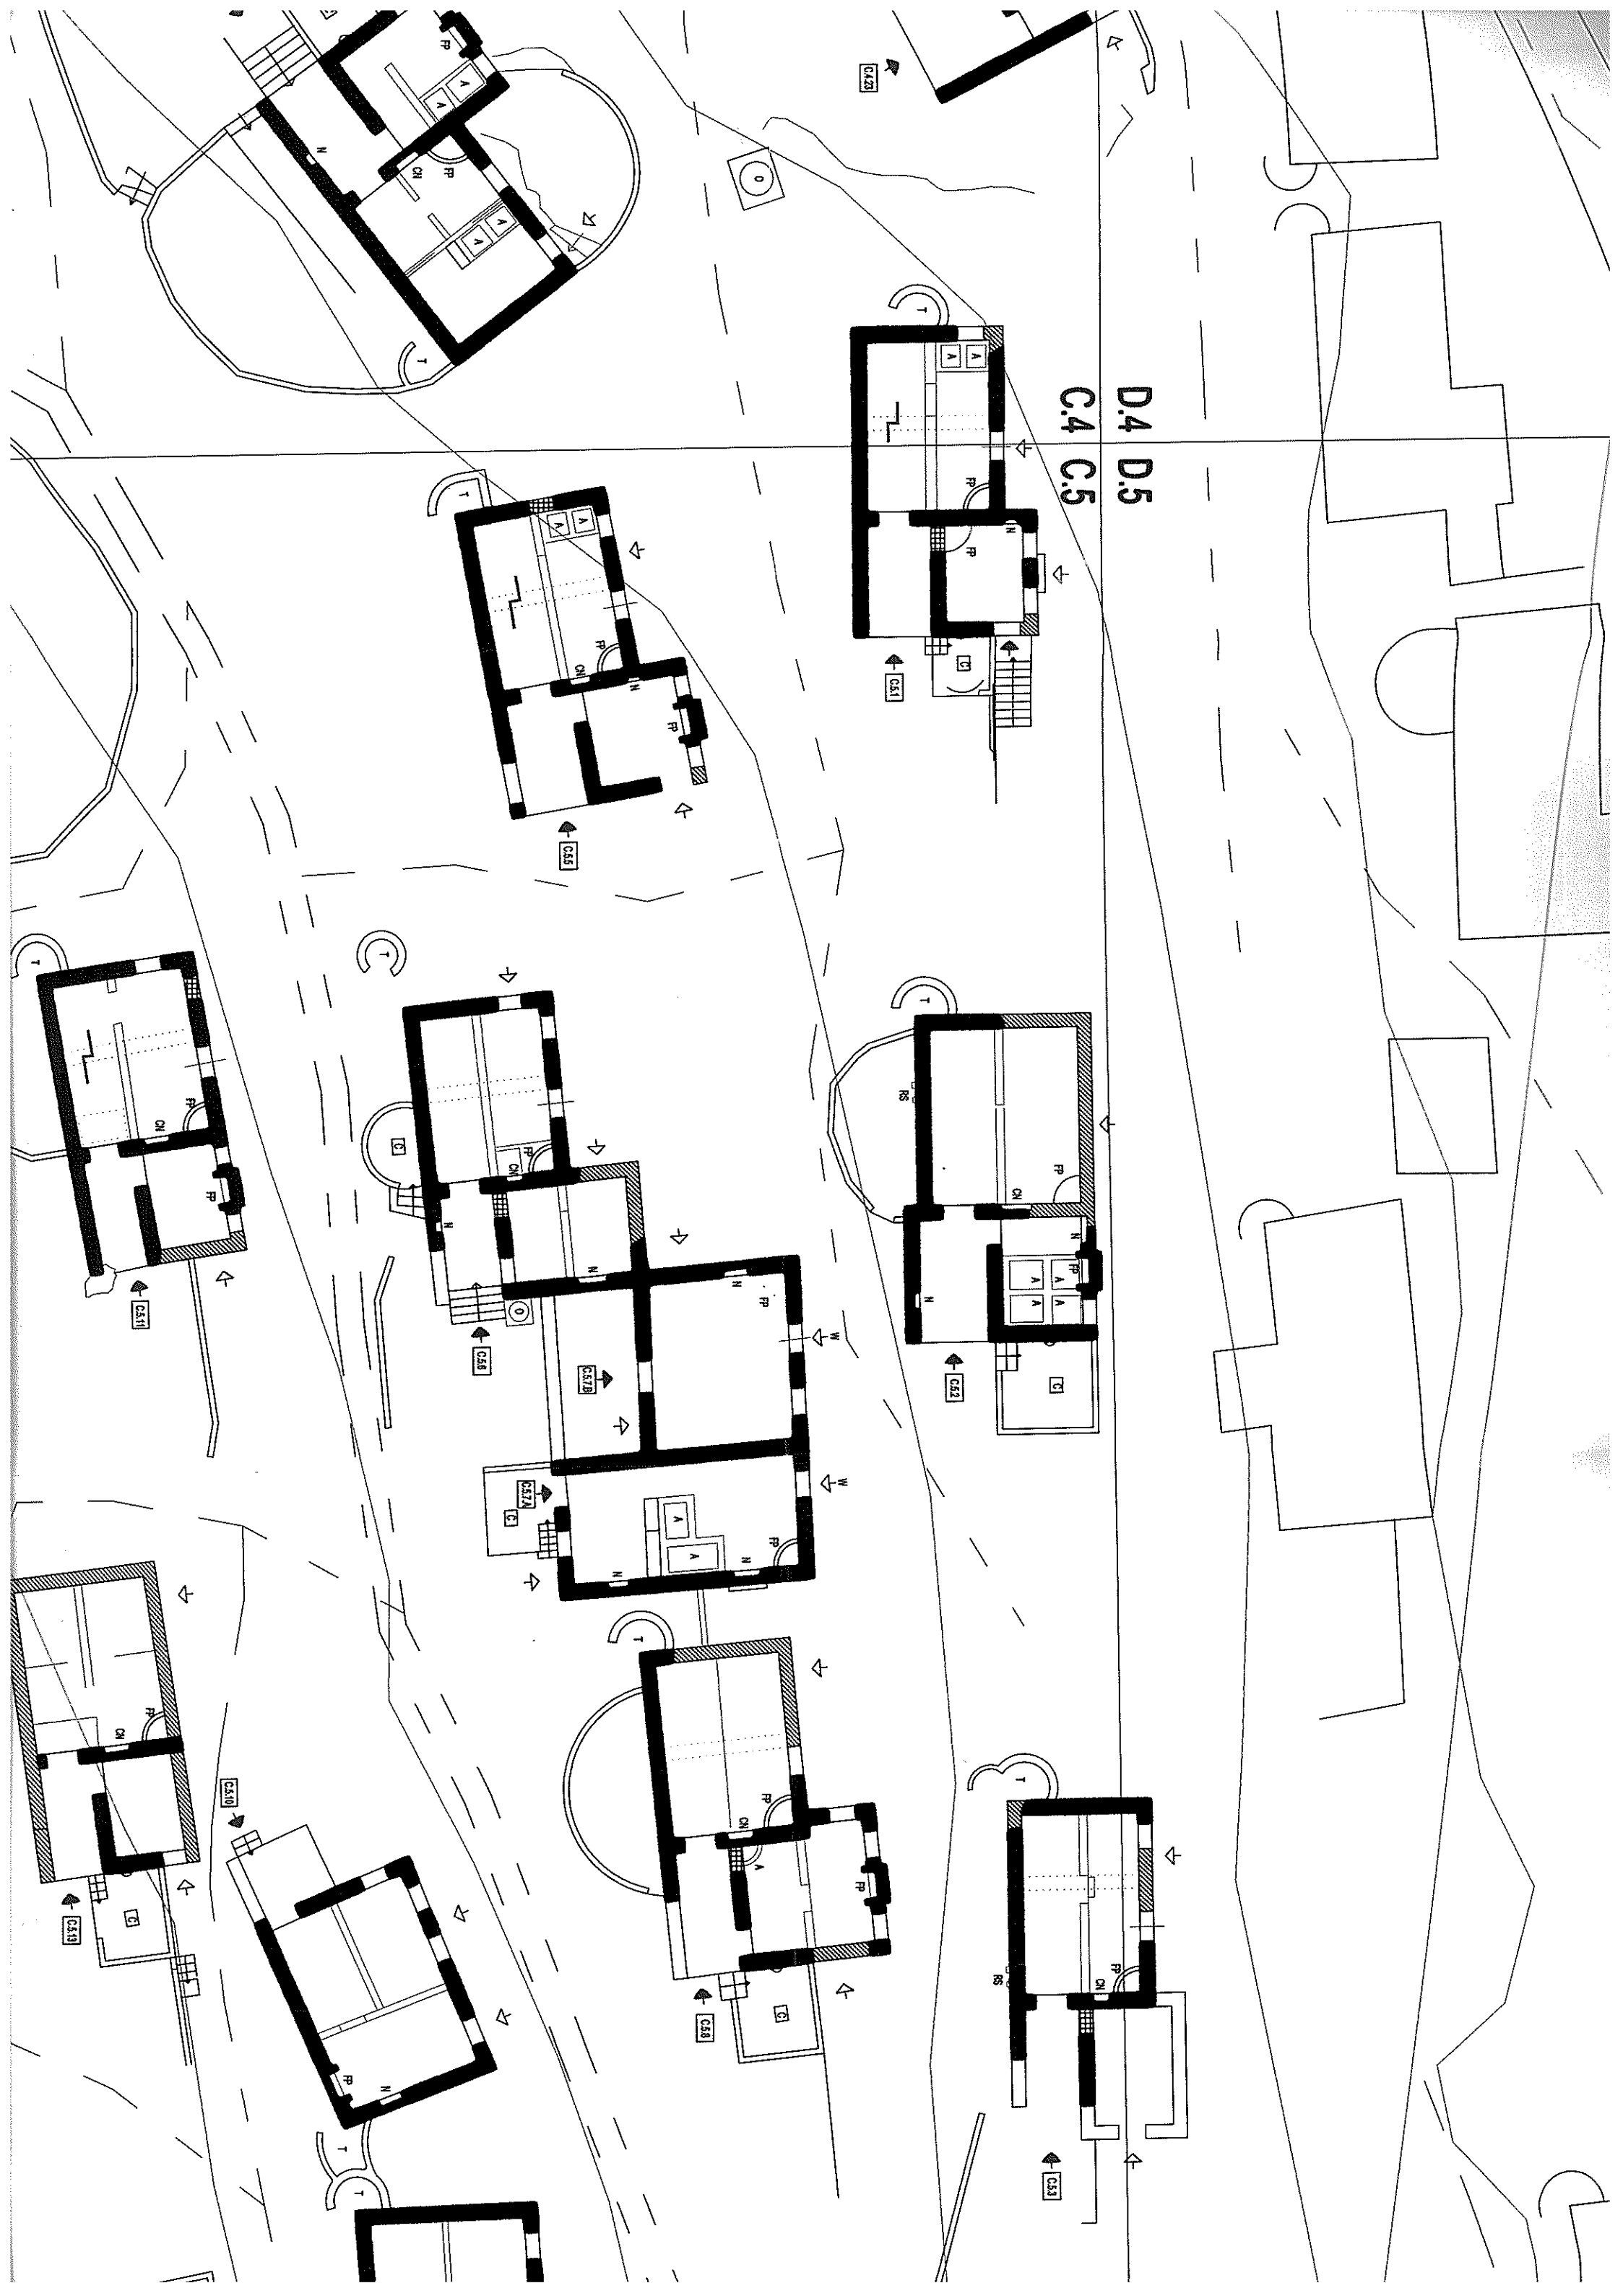

D.4 D.5

C.4 C.5

4
4

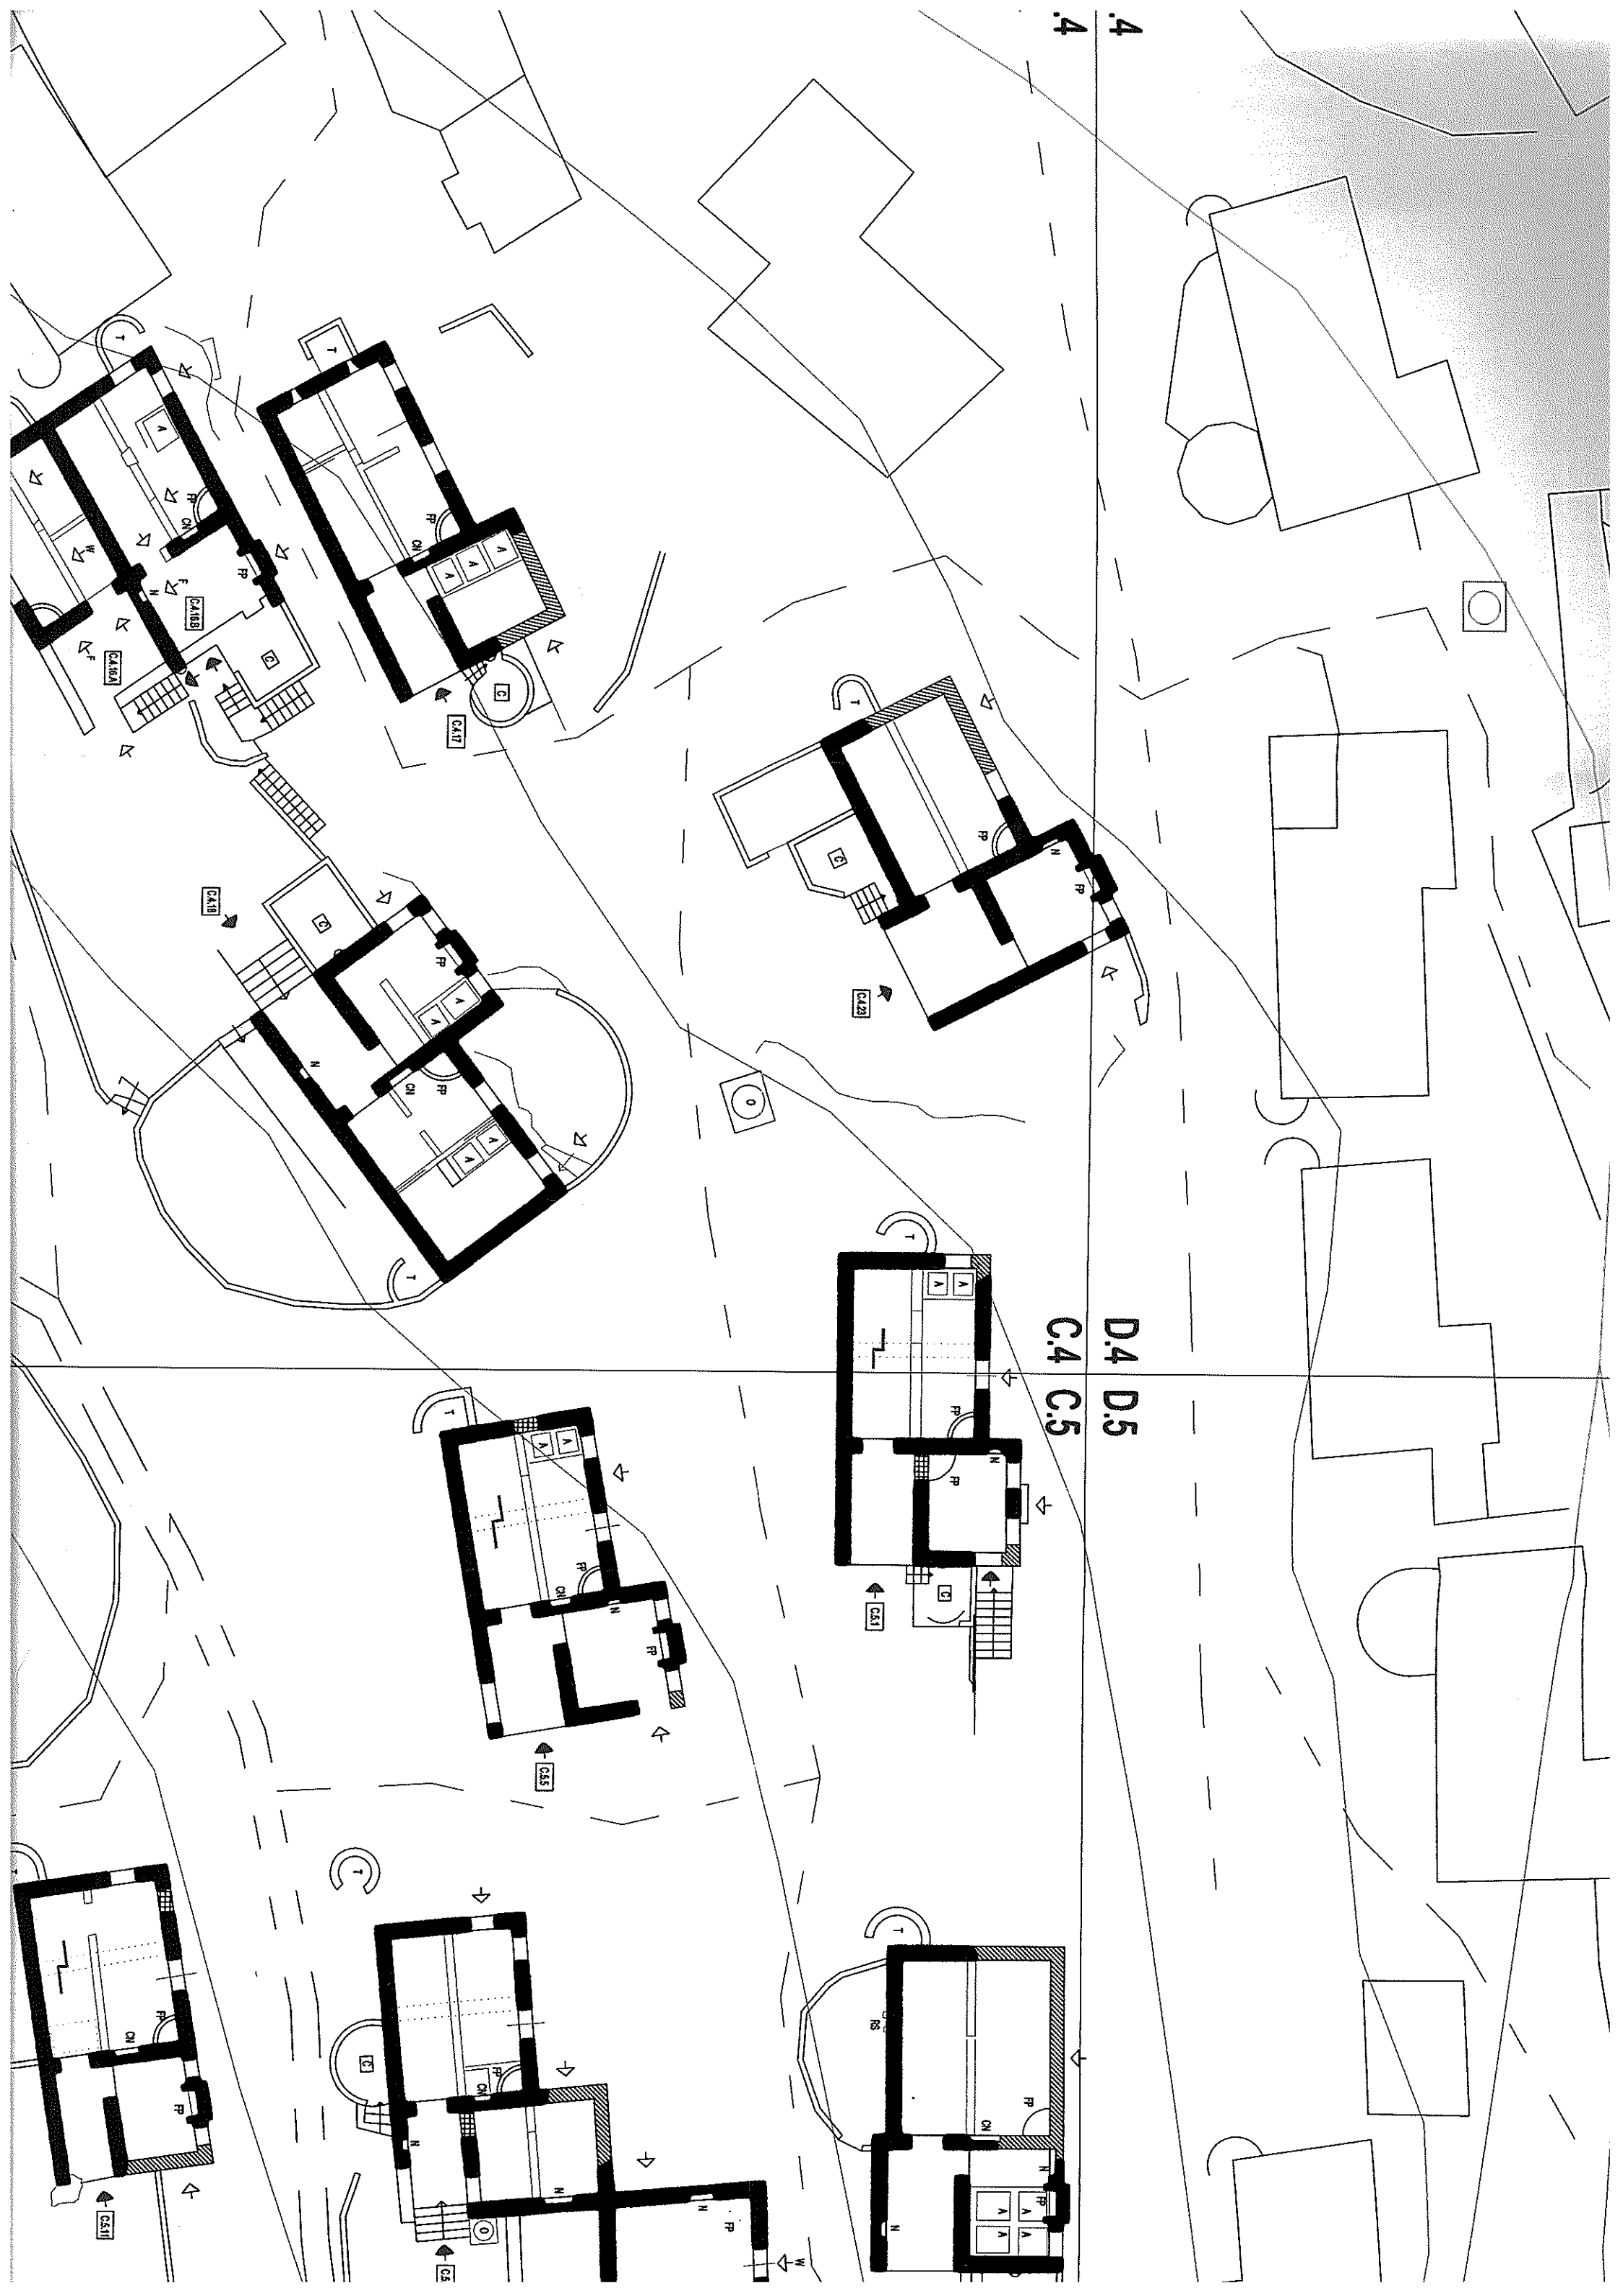

D.4 D.5
C.4 C.5